
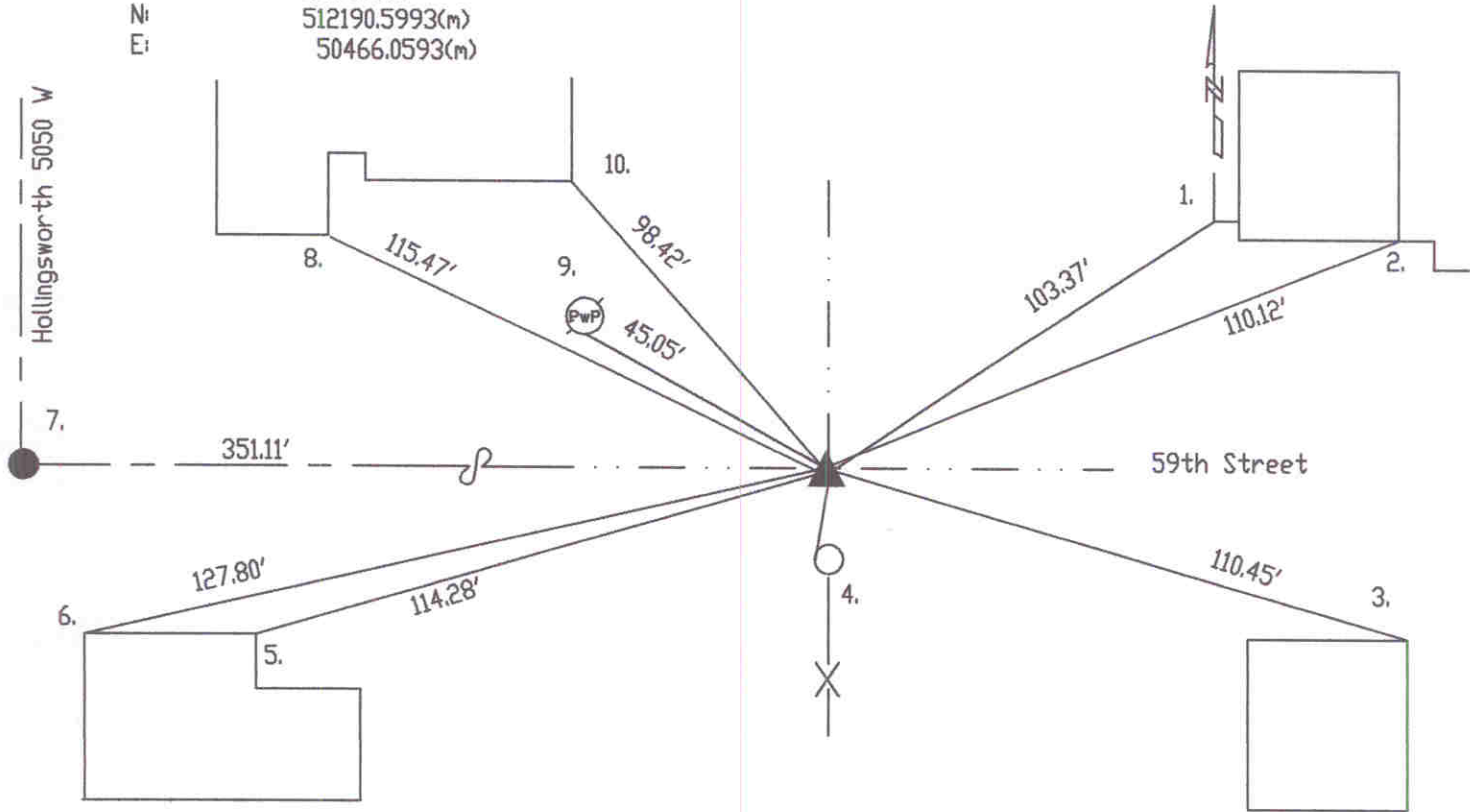


OFFICE OF THE MARION COUNTY SURVEYOR
SECTION RECORD CORNER
SECTION 6 TOWNSHIP 16 RANGE 3
DATE: -8-29-98- 11-09-03
PARTY CHIEF: Wilcoxon
CREW: _____
TYPE OF MARKER: Harrison
METHOD OF ESTABLISHMENT: County

IN. S.P.C. E ZONE, NAD 83
NAME: 16030605
N: 512190.5993(m)
E: 50466.0593(m)

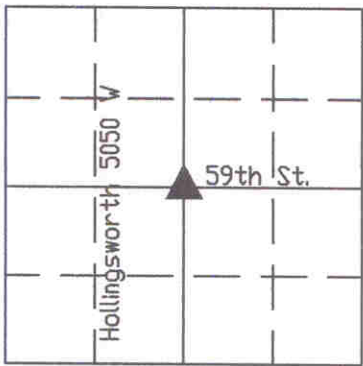

A survey by D.W. Voorhis on 3-2-1864 called no stone nor witnesses per Pike Township Legal Survey Book pg. 11. Monroe 7-3-51 called stone. Miller 10-29-95 called same. Greene 8-12-96 called Railroad spike at surface. Kiste 8-8-96 called mag nail with washer. Excavated by Wilcoxon 8-29-98 and railroad spike fd 3' dn. No stone fd during excavation. Harrison set. Also, page 30 Pike Township Transit Book by G. Schmidt (set rock 3-2-1864).

HC630605

REF.	DISTANCE	DESCRIPTION
1.	103.37'	SW porch for #4976 brick
2.	110.12'	SW #4972 brick and frame
3.	110.45'	NE apartment
4.	14.68'	Date nail W fence post 18'up FD
5.	114.28'	NE #5001 brick
6.	127.80'	NW "
7.	35.11'	Due W to C/L of Hollingsworth "iron pipe"
8.	115.47'	SE #5006 brick and frame
9.	45.05'	PK S PwP#41-296B 6'up
10.	98.42'	SE #5002 brick and frame